


The Manor Lot 136

KENSINGTON I

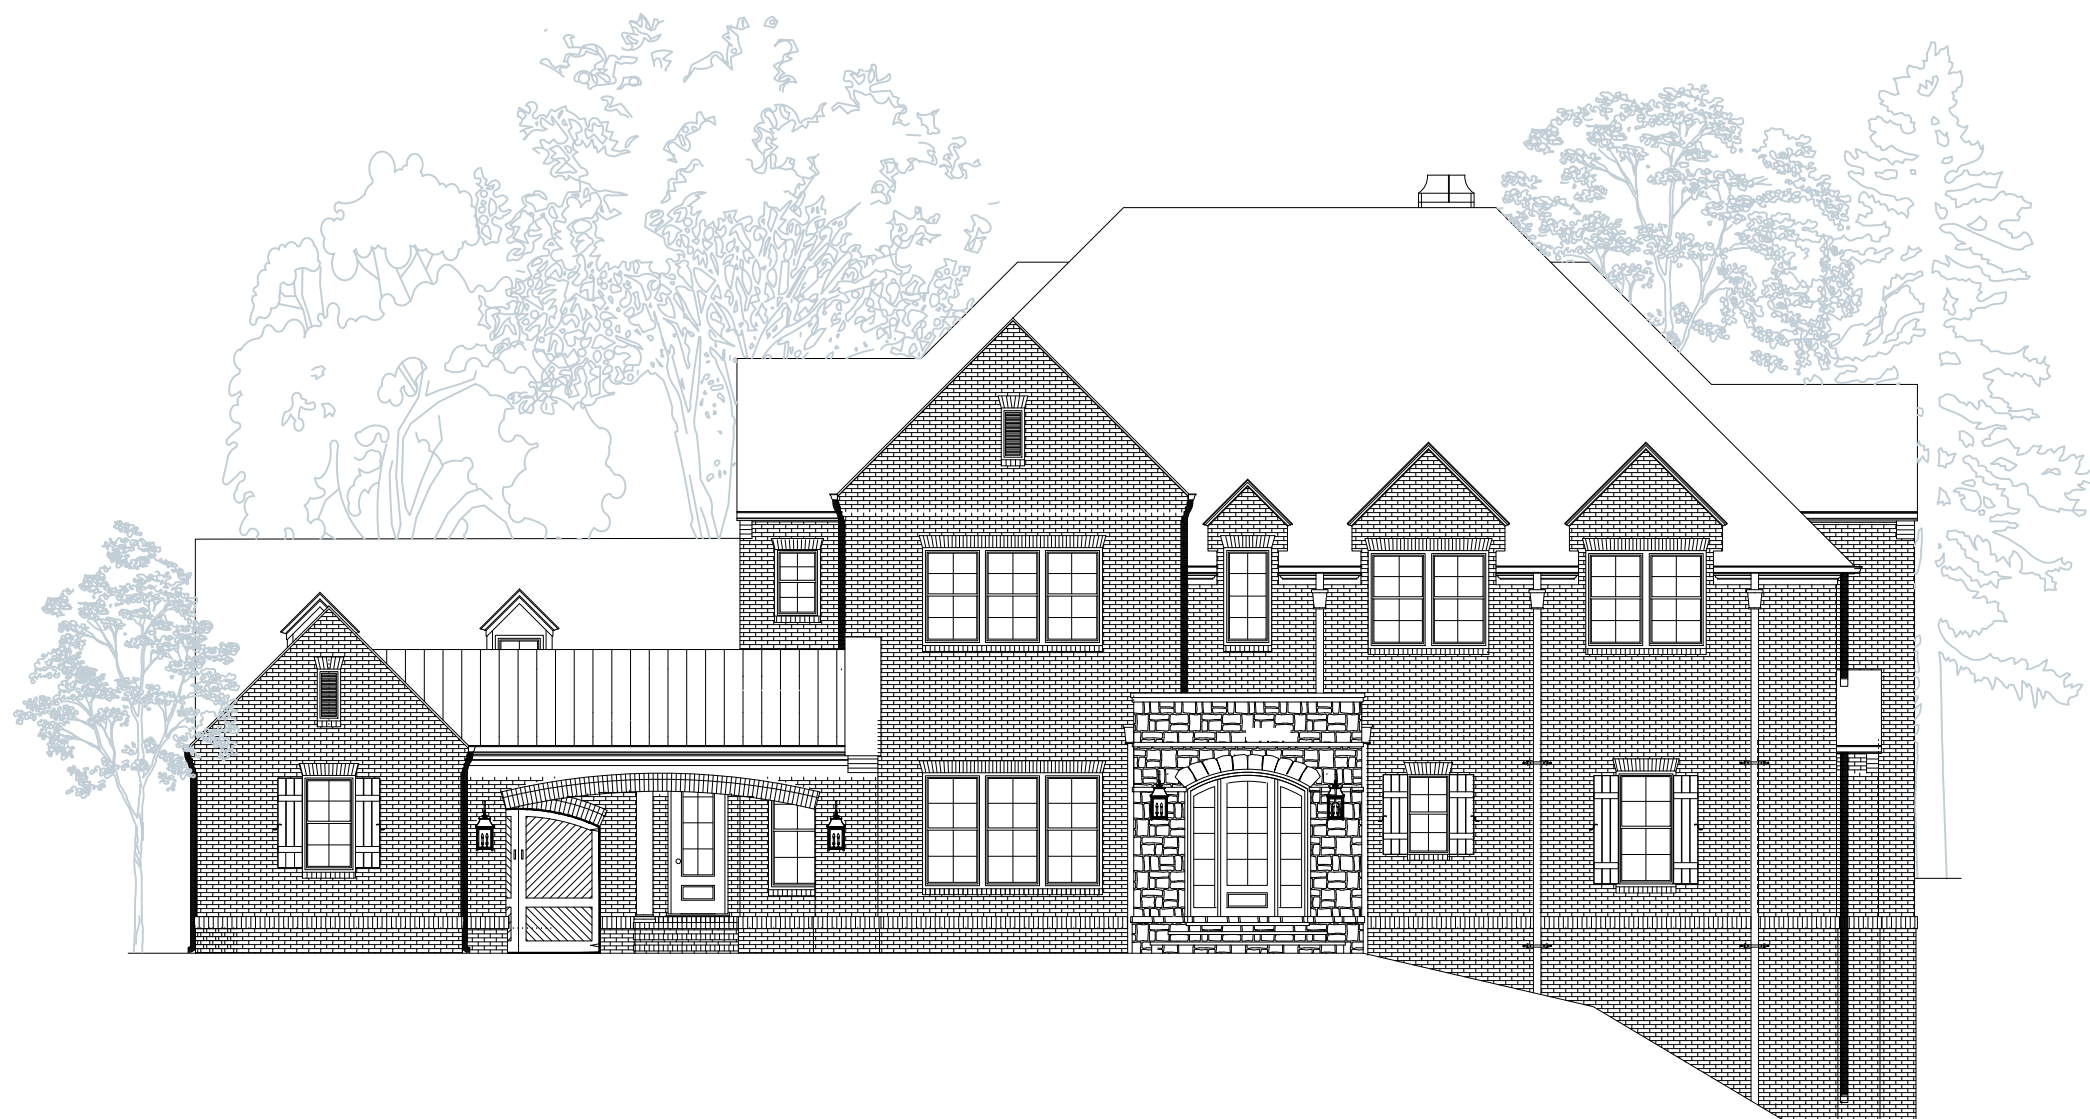


Front Elevation

Scale: 3/32"=1'-0"

First: 2933 SF
Upper: 2637 SF
Total: 5570 SF

The Manor Lot 136

KENSINGTON I

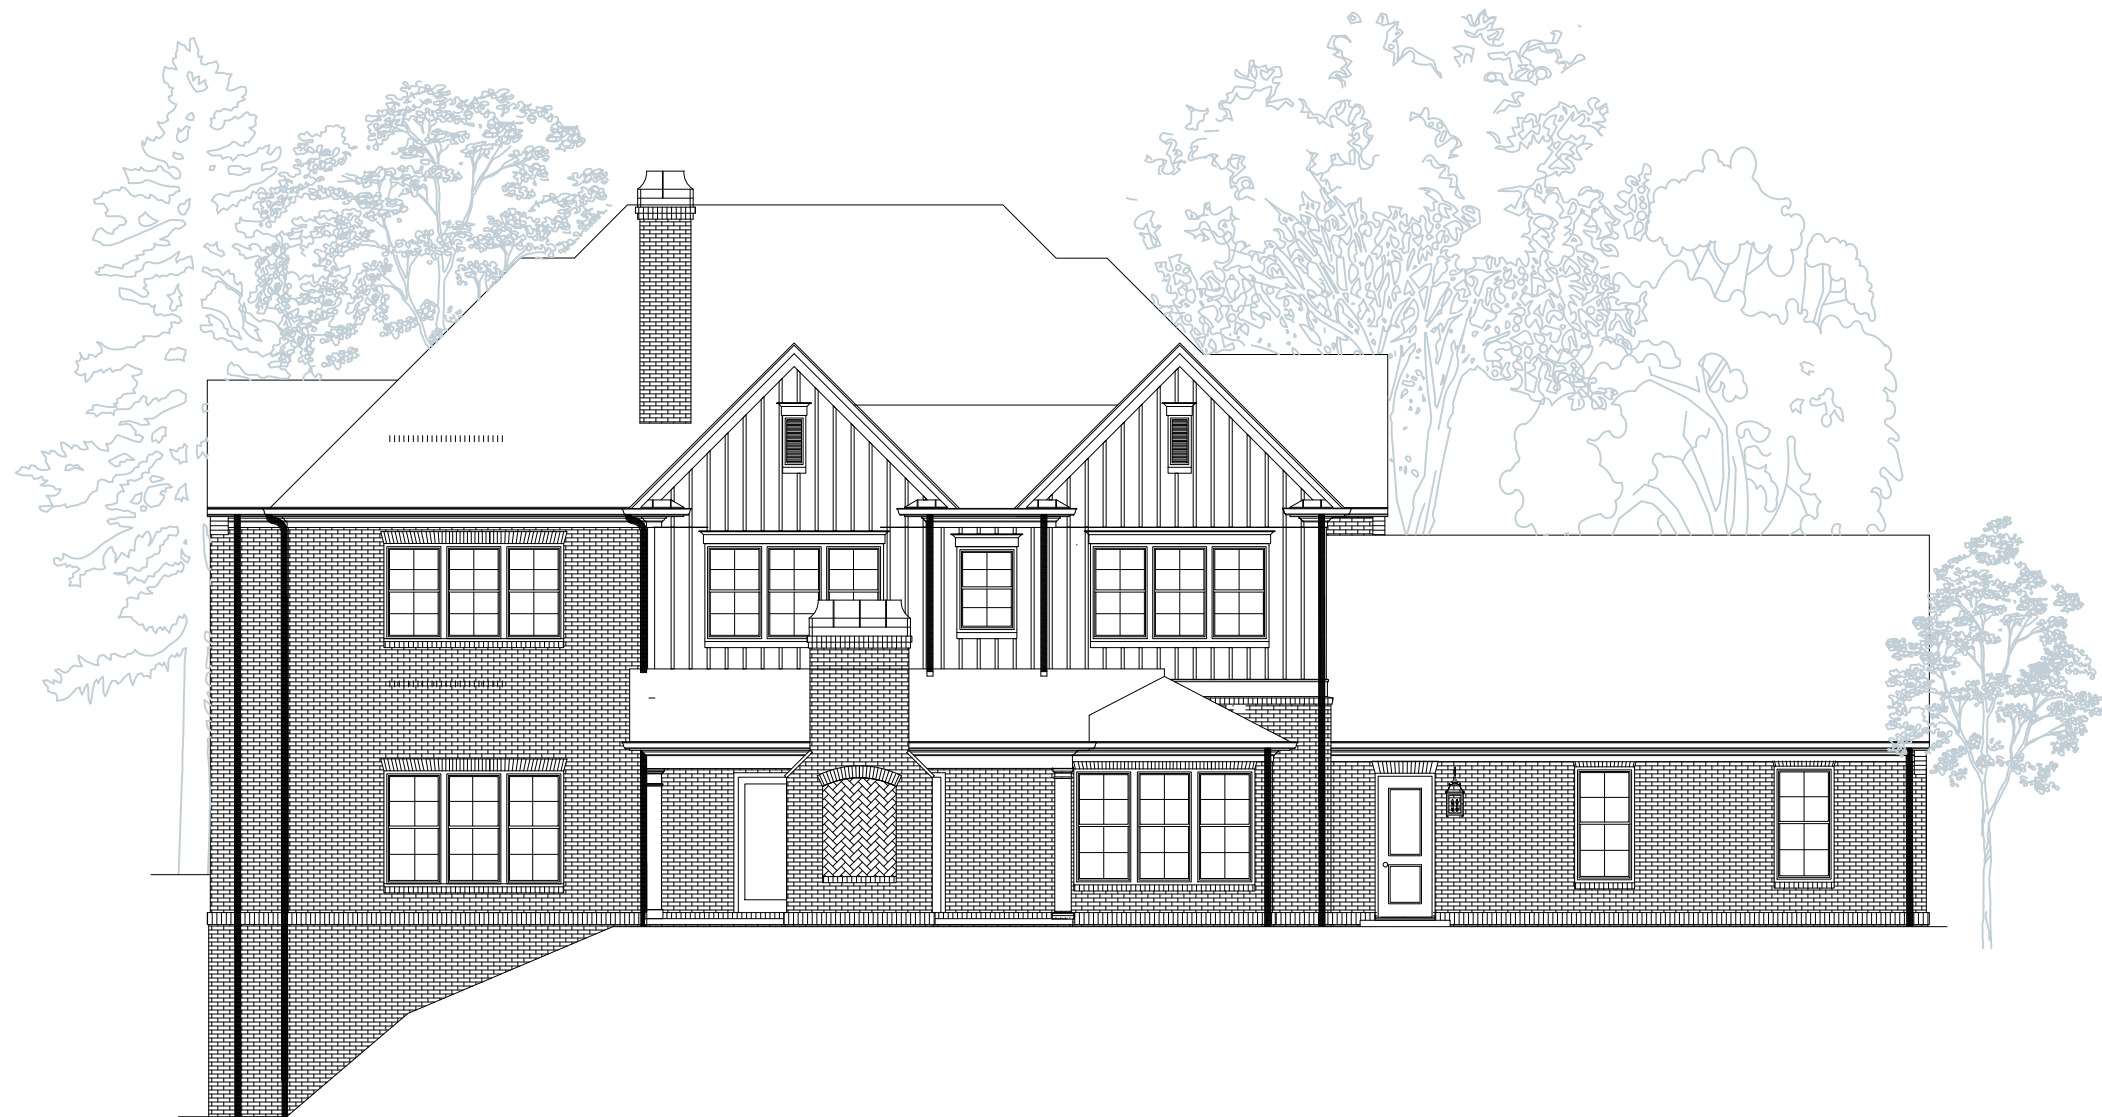


Rear Elevation

Scale: 3/32"=1'-0"

First: 2933 SF
Upper: 2637 SF
Total: 5570 SF

The Manor Lot 136


KENSINGTON I

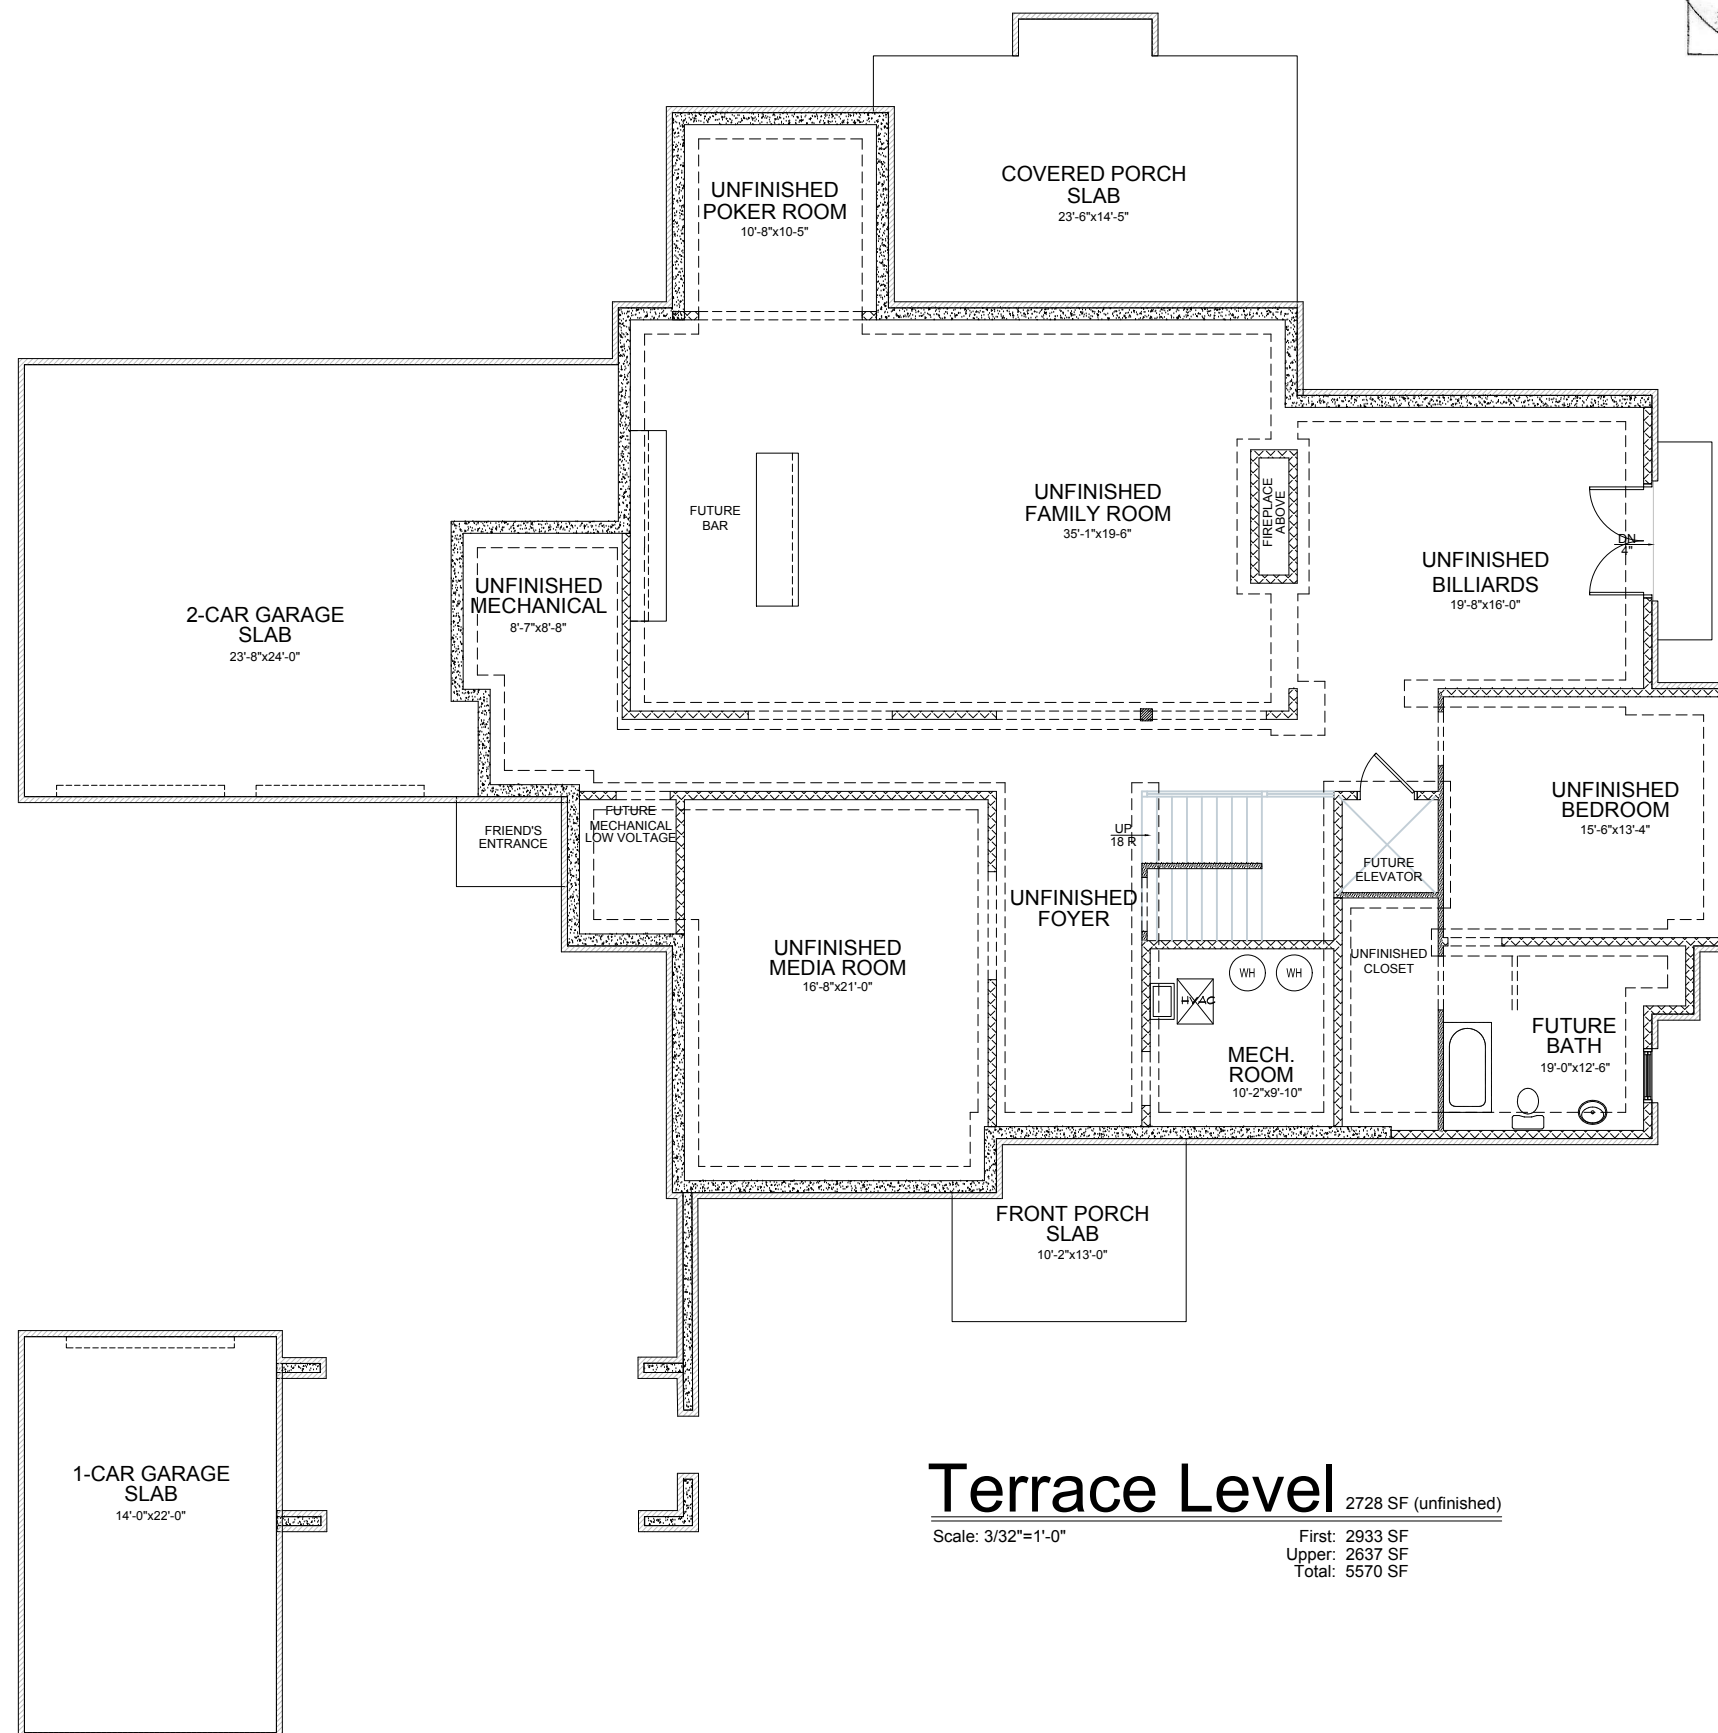

Terrace Level 2728 SF (unfinished)

Scale: 3/32"=1'-0"



First: 2933 SF
Upper: 2637 SF
Total: 5570 SF

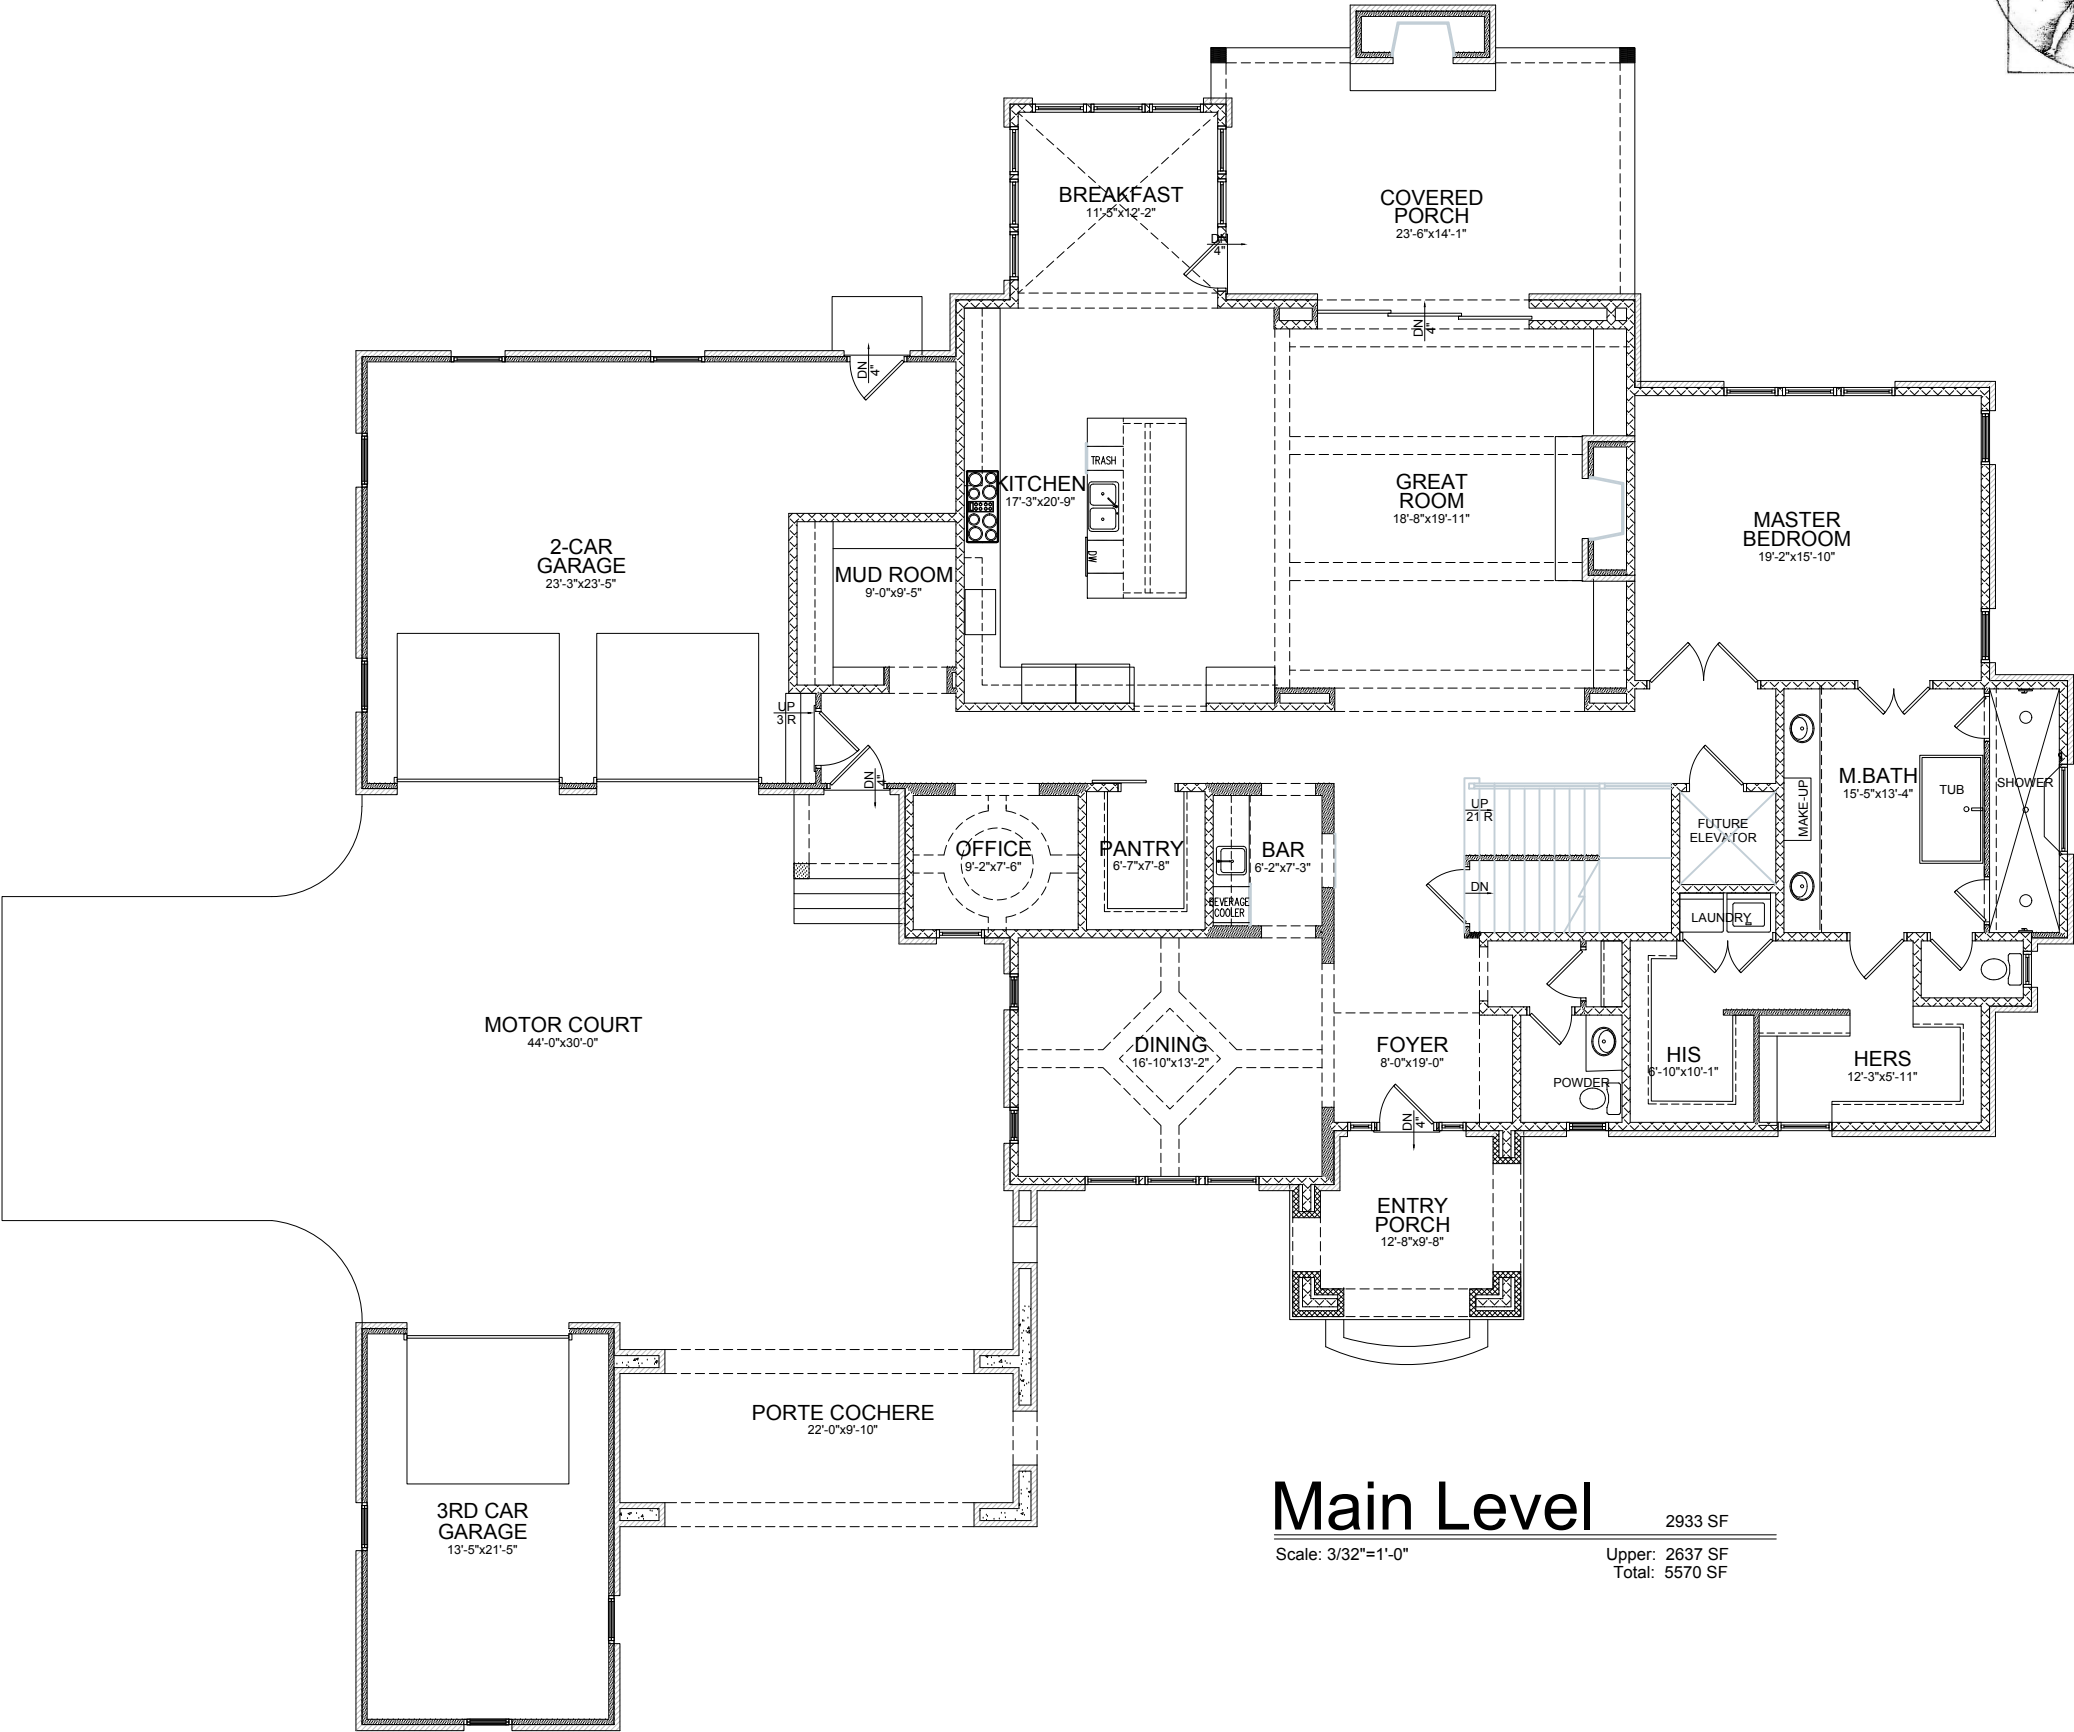

Main Level 2933 SF

Scale: 3/32"=1'-0"

Upper: 2637 SF
Total: 5570 SF

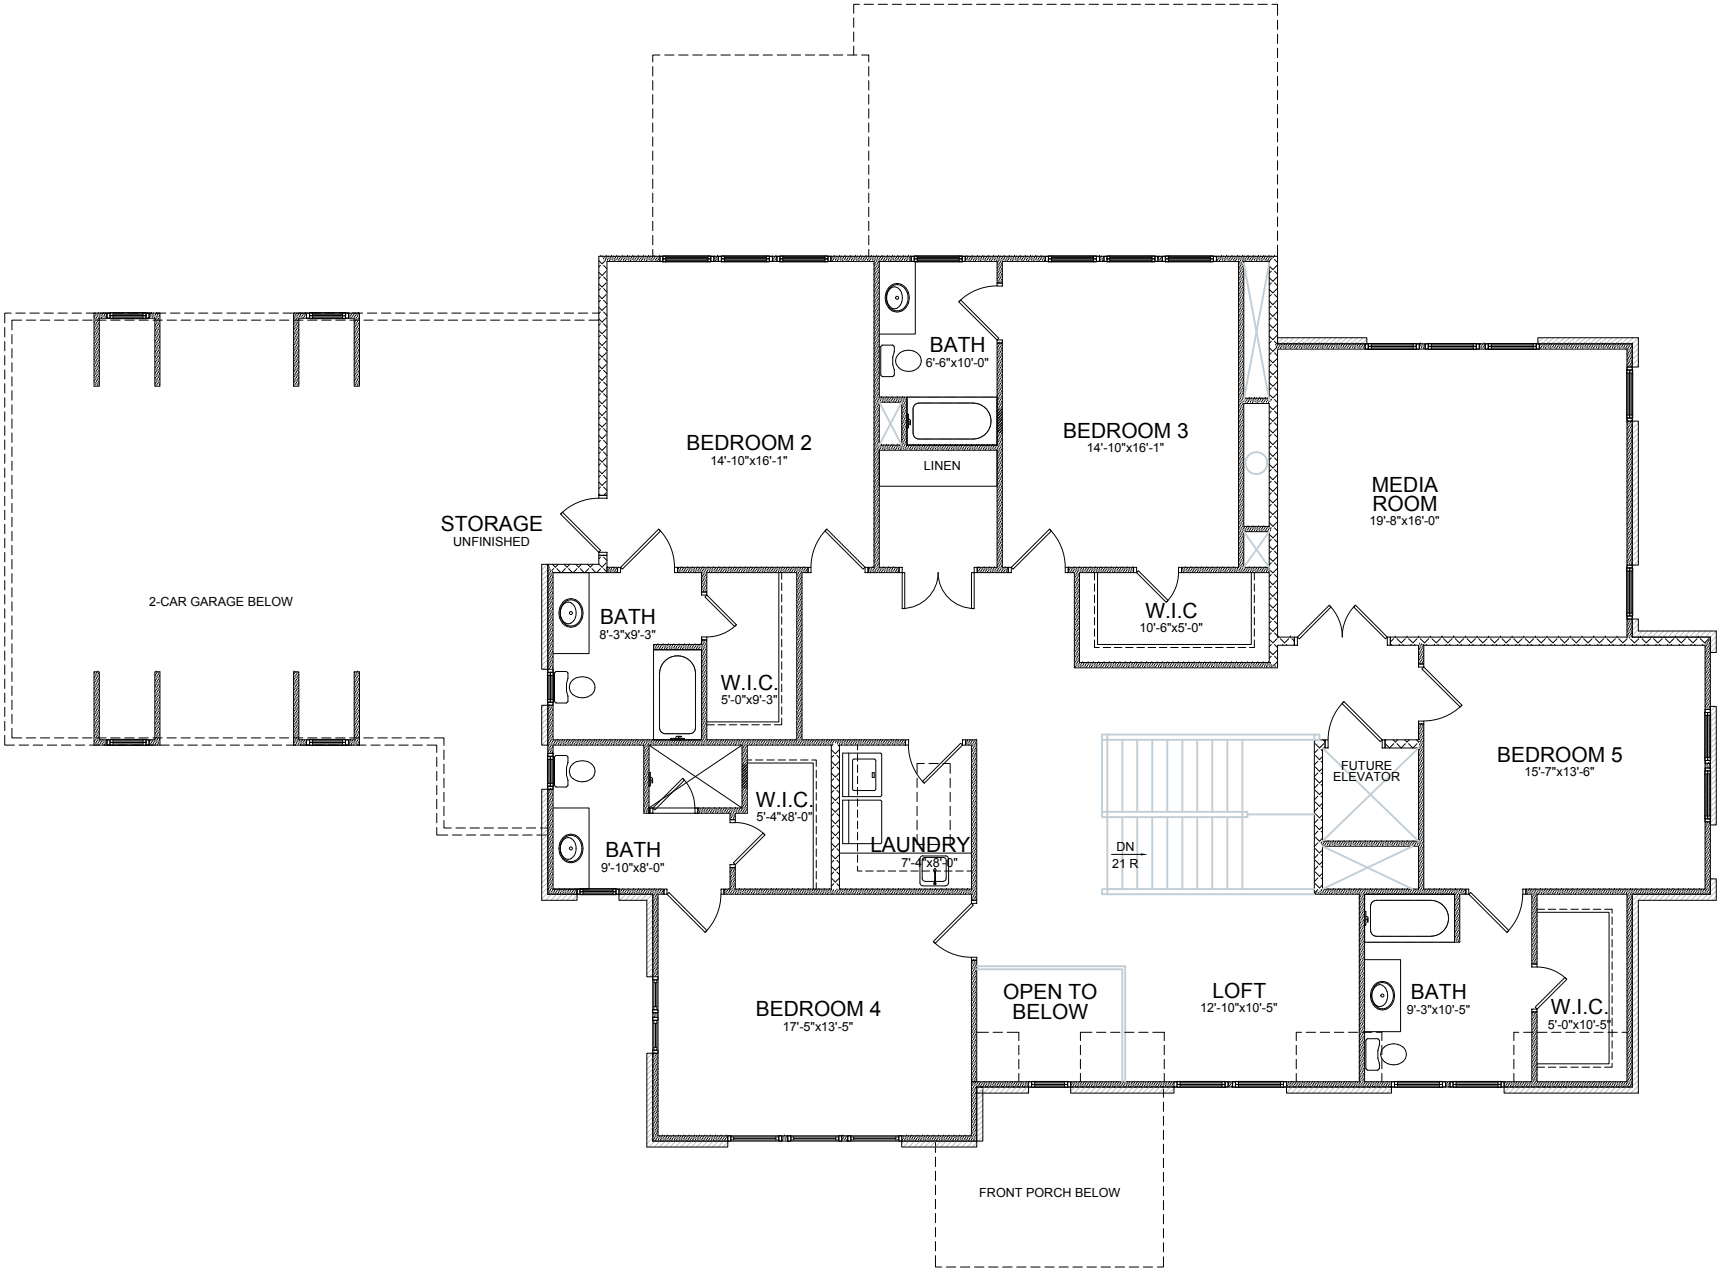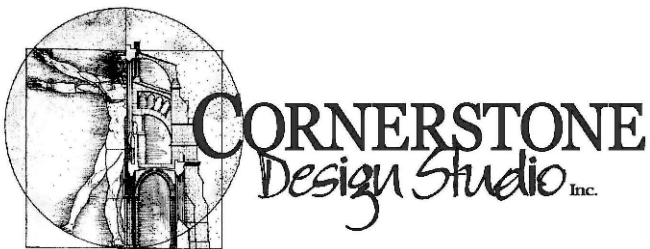

Upper Level 2637 SF

Scale: 3/32"=1'-0" First: 2933 SF Total: 5570 SF